

SHOP/OFFICE

TO LET

26 SMALLGATE, BECCLES, NR34 9AD

LOCATION

Beccles is a thriving Suffolk market town with a population of approximately 10,000. It is situated on the A146 trunk road approximately 18 miles south east of Norwich and 8 miles west of Lowestoft. It is linked to Great Yarmouth and Diss via the A143.

The ground floor shop unit is prominently located in the town centre on Smallgate directly opposite New Look and Manor House Lane which links to the Tesco Superstore and the main town car park with approx. 400 spaces.

Nearby retailers include **Tesco, Fat Face, Holland & Barrett, Tool Station, Snap Fitness** and **Angling Direct**.

ACCOMMODATION

Previously part of the Beales Department Store refurbishment works have been undertaken by the owners to create individual units. 26 Smallgate comprises the following approximate floor area:-

Ground Floor	908.9 sq ft	84.4 sq m
--------------	-------------	-----------

TERMS

The property is offered by way of a new effectively full repairing and insuring lease, on a length of term to be agreed, at a rent of **£7,500 pax** (+ VAT if applicable), subject to periodic upward only rent reviews.

PLANNING

The property has an established Class E (Retail) use but is considered suitable for a range of other commercial and residential uses, subject to planning. Interested parties should make their own investigations of East Suffolk Council on 01502 523100.

RATEABLE VALUE

To be reassessed.

ENERGY PERFORMANCE CERTIFICATE

Details are available upon request.

LEGAL COSTS

Each party to be responsible for their own legal costs incurred in the transaction.

VIEWING

Strictly by appointment through joint sole agents:

Francis Darrah Chartered Surveyors

Contact: Carol Cooper
Tel: 01603 666630
Email: carol@fdarrah.co.uk

Whybrow

Contact: Ewan Dodds
Tel: 01206 577667
Mob: 07957 862 773
Email: ewan@whybrow.net

SUBJECT TO CONTRACT

July 2024

Francis Darrah Chartered Surveyors for themselves and as Agents for the proposed Vendor(s) or Lessor(s) give notice: 1. That they do not make or give either in these particulars or in negotiations or otherwise any warranty or representation whatever in relation to the property. 2. Any plan attached to these particulars is for identification purposes only and all measurements are given as a guide and no liability can be accepted for errors arising therefrom. 3. The property being open to inspection any intended purchaser must satisfy himself as to the accuracy of these particulars and he will be deemed to have full knowledge thereof. 4. No liability can be accepted for any misstatement, omission or errors in these particulars. 5. These particulars do not constitute an offer or Contract or any part thereof.

Tel: 01603 666630

1 Bank Plain, Norwich, NR2 4SF


Email: info@fdarrah.co.uk

www.francisdarrah.co.uk

RETAIL



Existing - Basement & Ground Floor

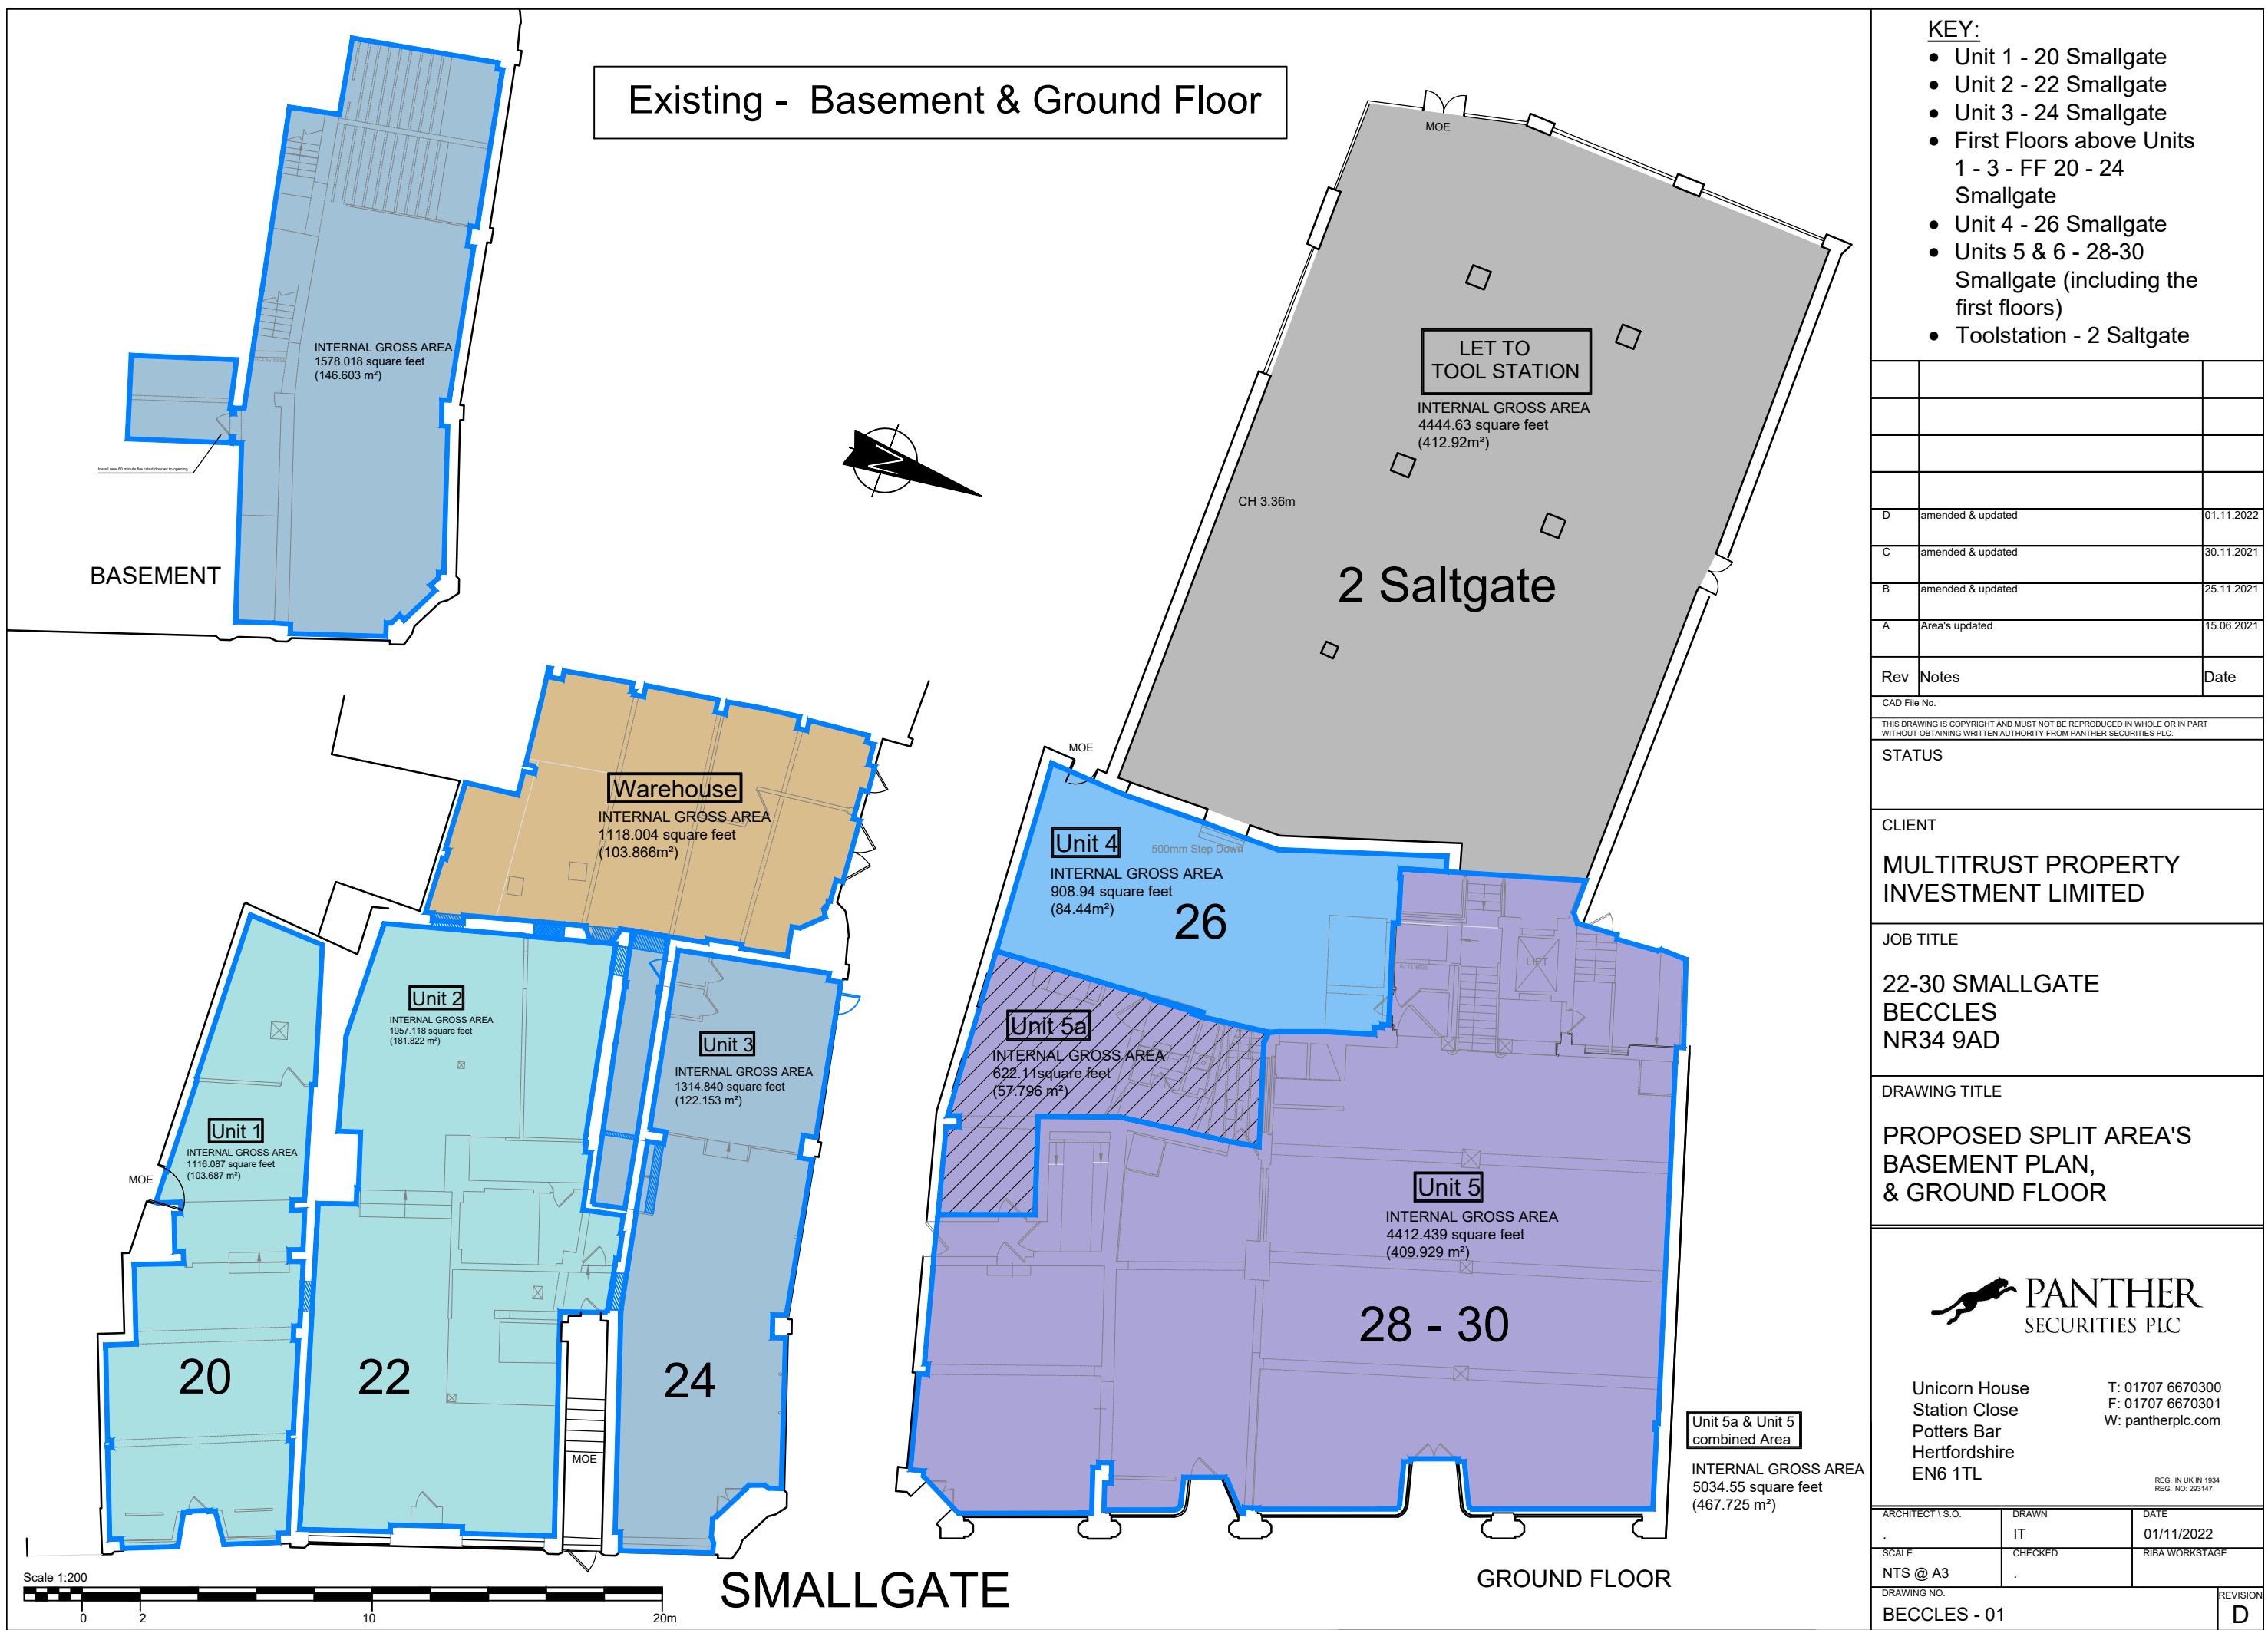

- KEY:**
- Unit 1 - 20 Smallgate
 - Unit 2 - 22 Smallgate
 - Unit 3 - 24 Smallgate
 - First Floors above Units 1 - 3 - FF 20 - 24 Smallgate
 - Unit 4 - 26 Smallgate
 - Units 5 & 6 - 28-30 Smallgate (including the first floors)
 - Toolstation - 2 Saltgate

Rev	Notes	Date
D	amended & updated	01.11.2022
C	amended & updated	30.11.2021
B	amended & updated	25.11.2021
A	Area's updated	15.06.2021

CAD File No.
 THIS DRAWING IS COPYRIGHT AND MUST NOT BE REPRODUCED IN WHOLE OR IN PART WITHOUT OBTAINING WRITTEN AUTHORITY FROM PANTHER SECURITIES PLC.

STATUS

CLIENT
MULTITRUST PROPERTY INVESTMENT LIMITED

JOB TITLE
**22-30 SMALLGATE
 BECCLES
 NR34 9AD**

DRAWING TITLE
**PROPOSED SPLIT AREA'S
 BASEMENT PLAN,
 & GROUND FLOOR**




Unicorn House
 Station Close
 Potters Bar
 Hertfordshire
 EN6 1TL

T: 01707 6670300
 F: 01707 6670301
 W: pantherplc.com


REG. IN UK IN 1934
 REG. NO. 293147

ARCHITECT'S O.	DRAWN IT	DATE 01/11/2022
SCALE NTS @ A3	CHECKED	RIBA WORKSTAGE
DRAWING NO. BECCLES - 01	REVISION D	

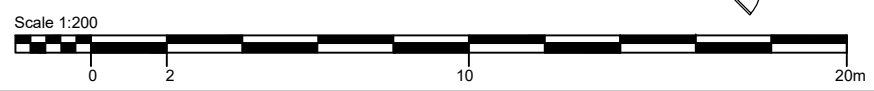

SMALLGATE

GROUND FLOOR

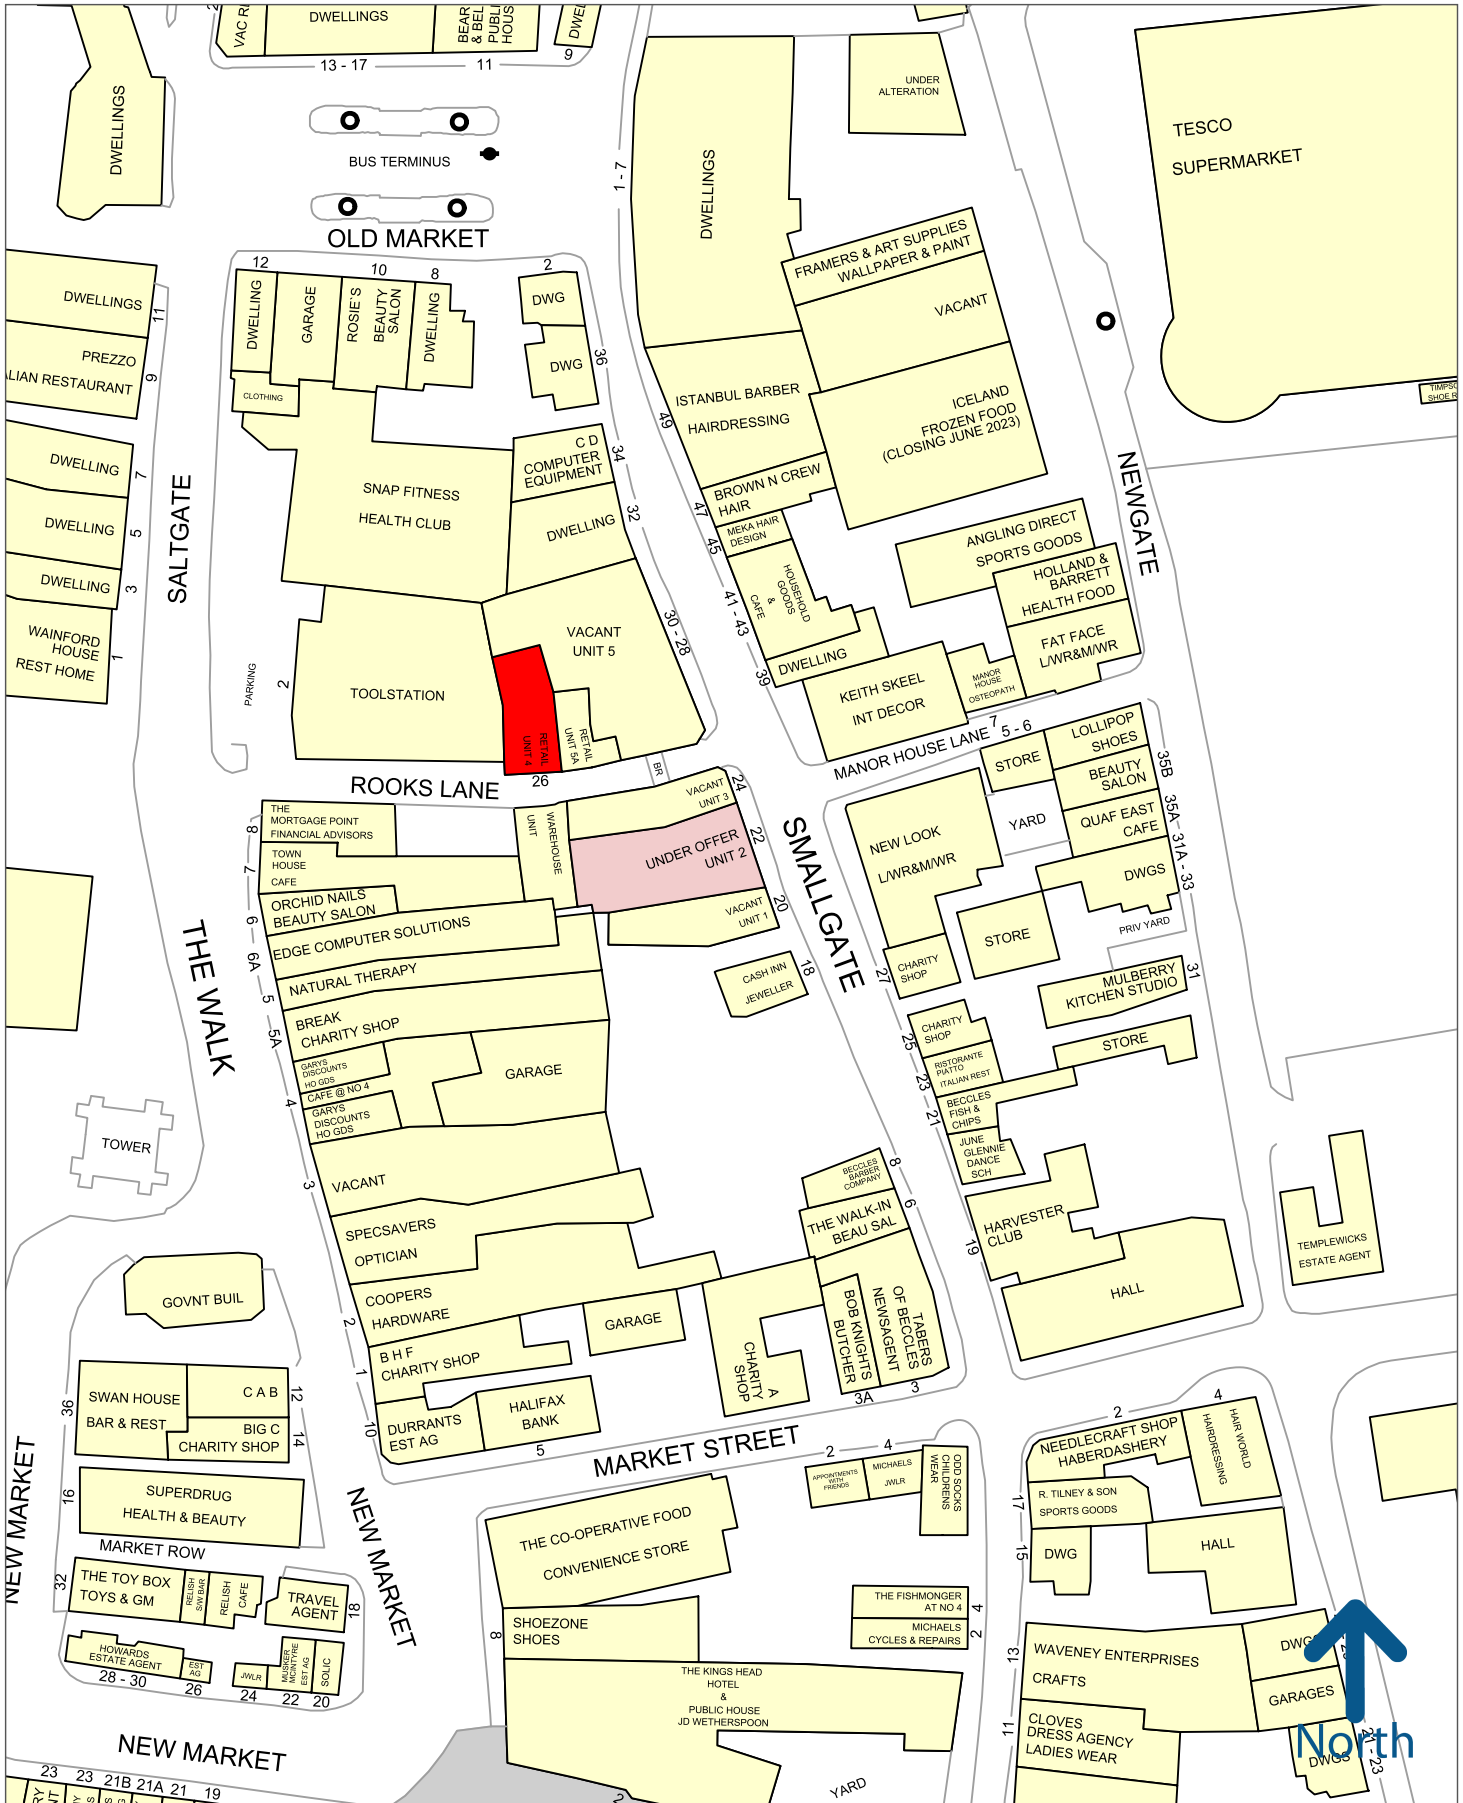

50 metres
 Copyright and confidentiality Experian, 2023. © Crown
 copyright and database rights 2023. OS 100019885

Experian Goad Plan Created: 10/07/2024
 Created By: Francis Darrah

For more information on our products and services:
www.experian.co.uk/business-products/goad | salesG@uk.experian.com

